
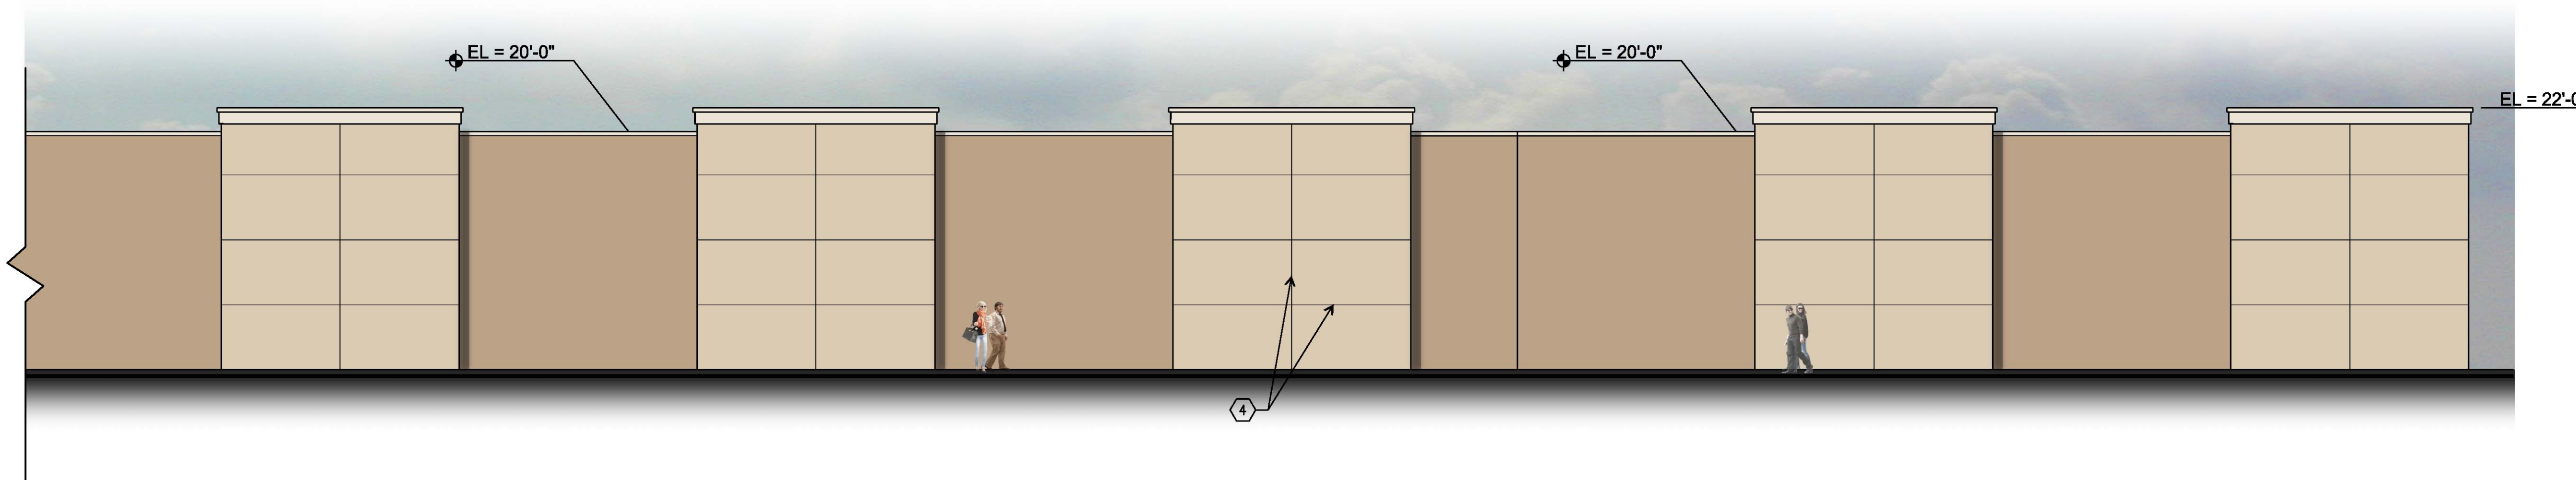



10TH ST. NORTH ELEVATION STUDY

SCALE: 1/8" = 1'-0"

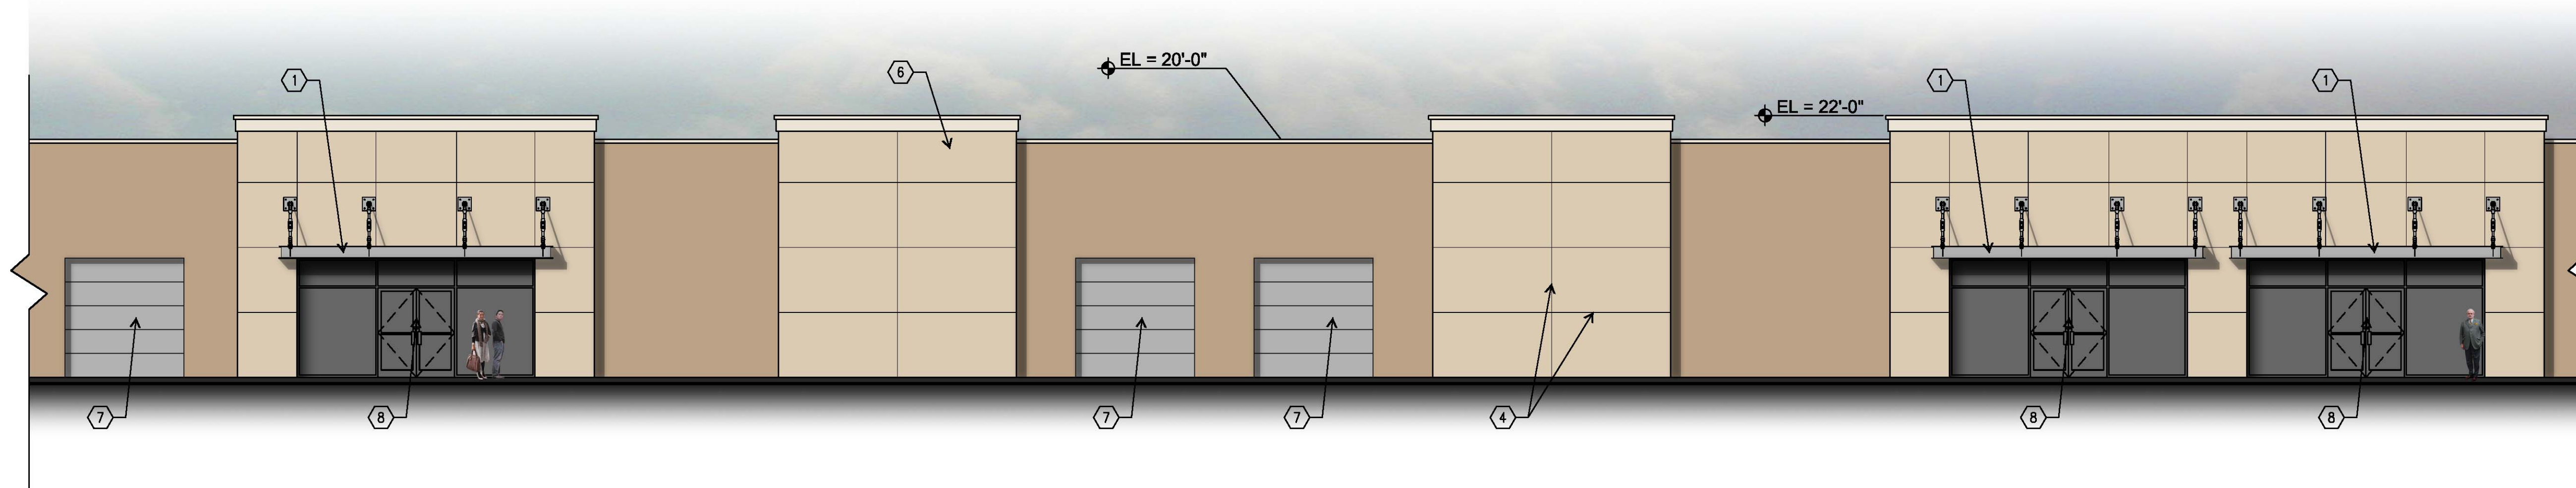

KEY NOTES

- ① NEW STEEL CANOPIES
- ② NEW EIFS CORNICE
- ③ EXISTING STOREFRONT TO REMAIN
- ④ 3/4" X 3/4" REVEAL
- ⑤ EXISTING ALUMINUM WINDOWS TO REMAIN
- ⑥ NEW EIFS
- ⑦ NEW OVERHEAD DOOR
- ⑧ NEW ALUMINUM STOREFRONT

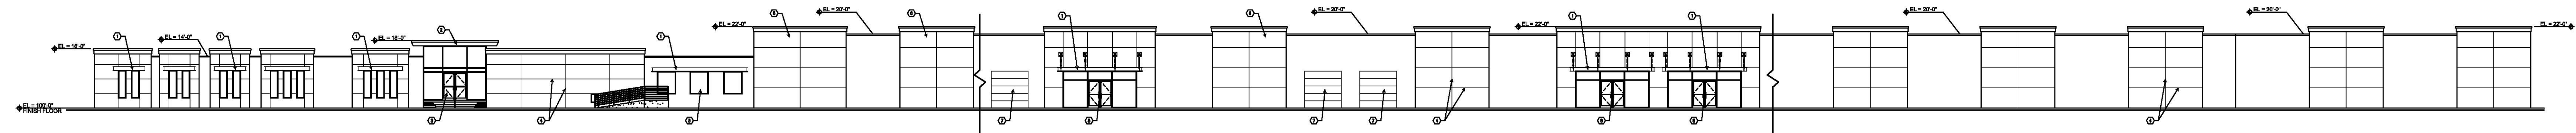

O'BRIEN & ASSOCIATES, INC.

ARCHITECTURE ■ INTERIORS ■ PLANNING

5310 HARVEST HILL ROAD ■ SUITE 136 ■ DALLAS, TEXAS 75230 ■ (972) 788-1010 ■ FAX (972) 788-4828

O'BRIEN

CAPITAL WIRE AND CABLE WAREHOUSE

PLANO, TEXAS

HOLT LUNSFORD

ELEVATION

SCALE: 1/8" = 1'-0" ■ JOB#: 00078 ■ ISSUE DATE: 08/08/08
 APPROVED BY: _____ DATE: _____

COPYRIGHT © 2008 O'BRIEN & ASSOCIATES, INC.
 THESE DRAWINGS OR PARTS THEREOF, MAY NOT BE REPRODUCED IN ANY FORM, BY ANY METHOD,
 FOR ANY PURPOSE, WITHOUT PRIOR WRITTEN CONSENT FROM O'BRIEN & ASSOCIATES, INC.